

MARION COUNTY SURVEYOR'S OFFICE


SECTION CORNER RECORD

DEBRA S. JENKINS
MARION COUNTY SURVEYOR

SEC. 35 TWN. 15_N RNG. 3_E

BRYAN F. CATLIN, PLS
TECHNICAL SUPERVISOR

Date: 8-11-09
Party Chief: Wilcoxen
Crew: Finney
Type of Marker: Harrison with IDOT cap
Method of Establishment: County: See History
IN S.P.C. E Zone, NAD 83
Name: 15033508
N: 493 546.443 0(m)
E: 57 023.809 0(m)

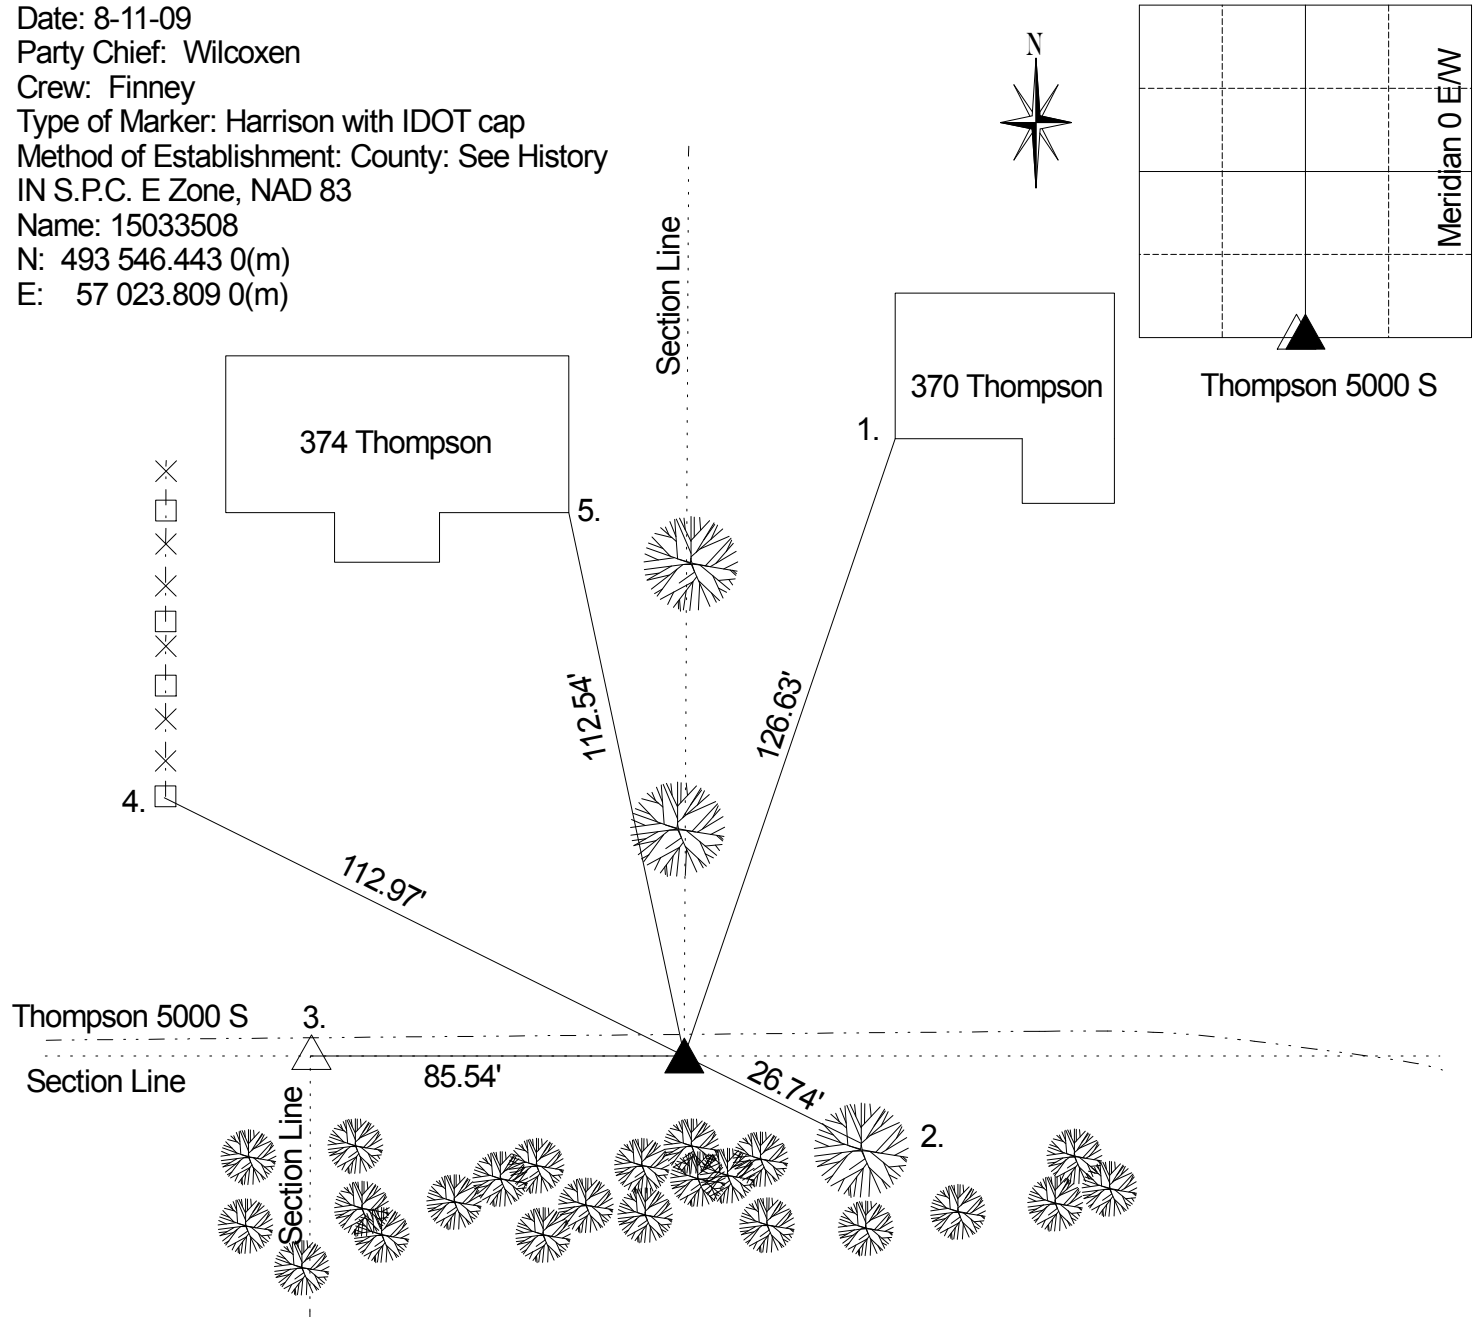

Original post set 1820 by Laughlin with witnesses: 14" beech N 82 E 18 links, 13" ash S 49 W 22 links per Marion County Atlas pg 6. Hosbrook, no date, called stone per Perry Township Legal Survey Book pg. 15. Tie card, no date, called pipe over stone. Another old tie card called a brass plug flush with pavement. 5-29-75 Miller called a RR spike over stone. 6-24-87 Wilcoxen excavated and found a RR spike at surface, and a stone with lead pipe beside it 6" down. Harrison set in position. Retied 6-24-1996 by Whiteside. Retied 10-01-2004 by Wilcoxen. Retied 8-11-09 by Wilcoxen.

REF.	DISTANCE	DESCRIPTION
1.	126.63'	SW corner of brick 370 Thompson
2.	26.74'	Survey mark nail N 12" hackberry 18" up
3.	85.54'	Due W to North quarter 2-14-3 (Harrison w/IDOT cap)
4.	112.97'	Top and center of steel fence post
5.	112.54'	SE corner of brick 374 Thompson